



File Path R:\Transport & Infrastructure\Traffic Mgmt\Bures St Mary\Other schemes\ET04673 Bridge Street\Drawings\ET04673-04 Option 3.dwg

Plot date 31/10/2011

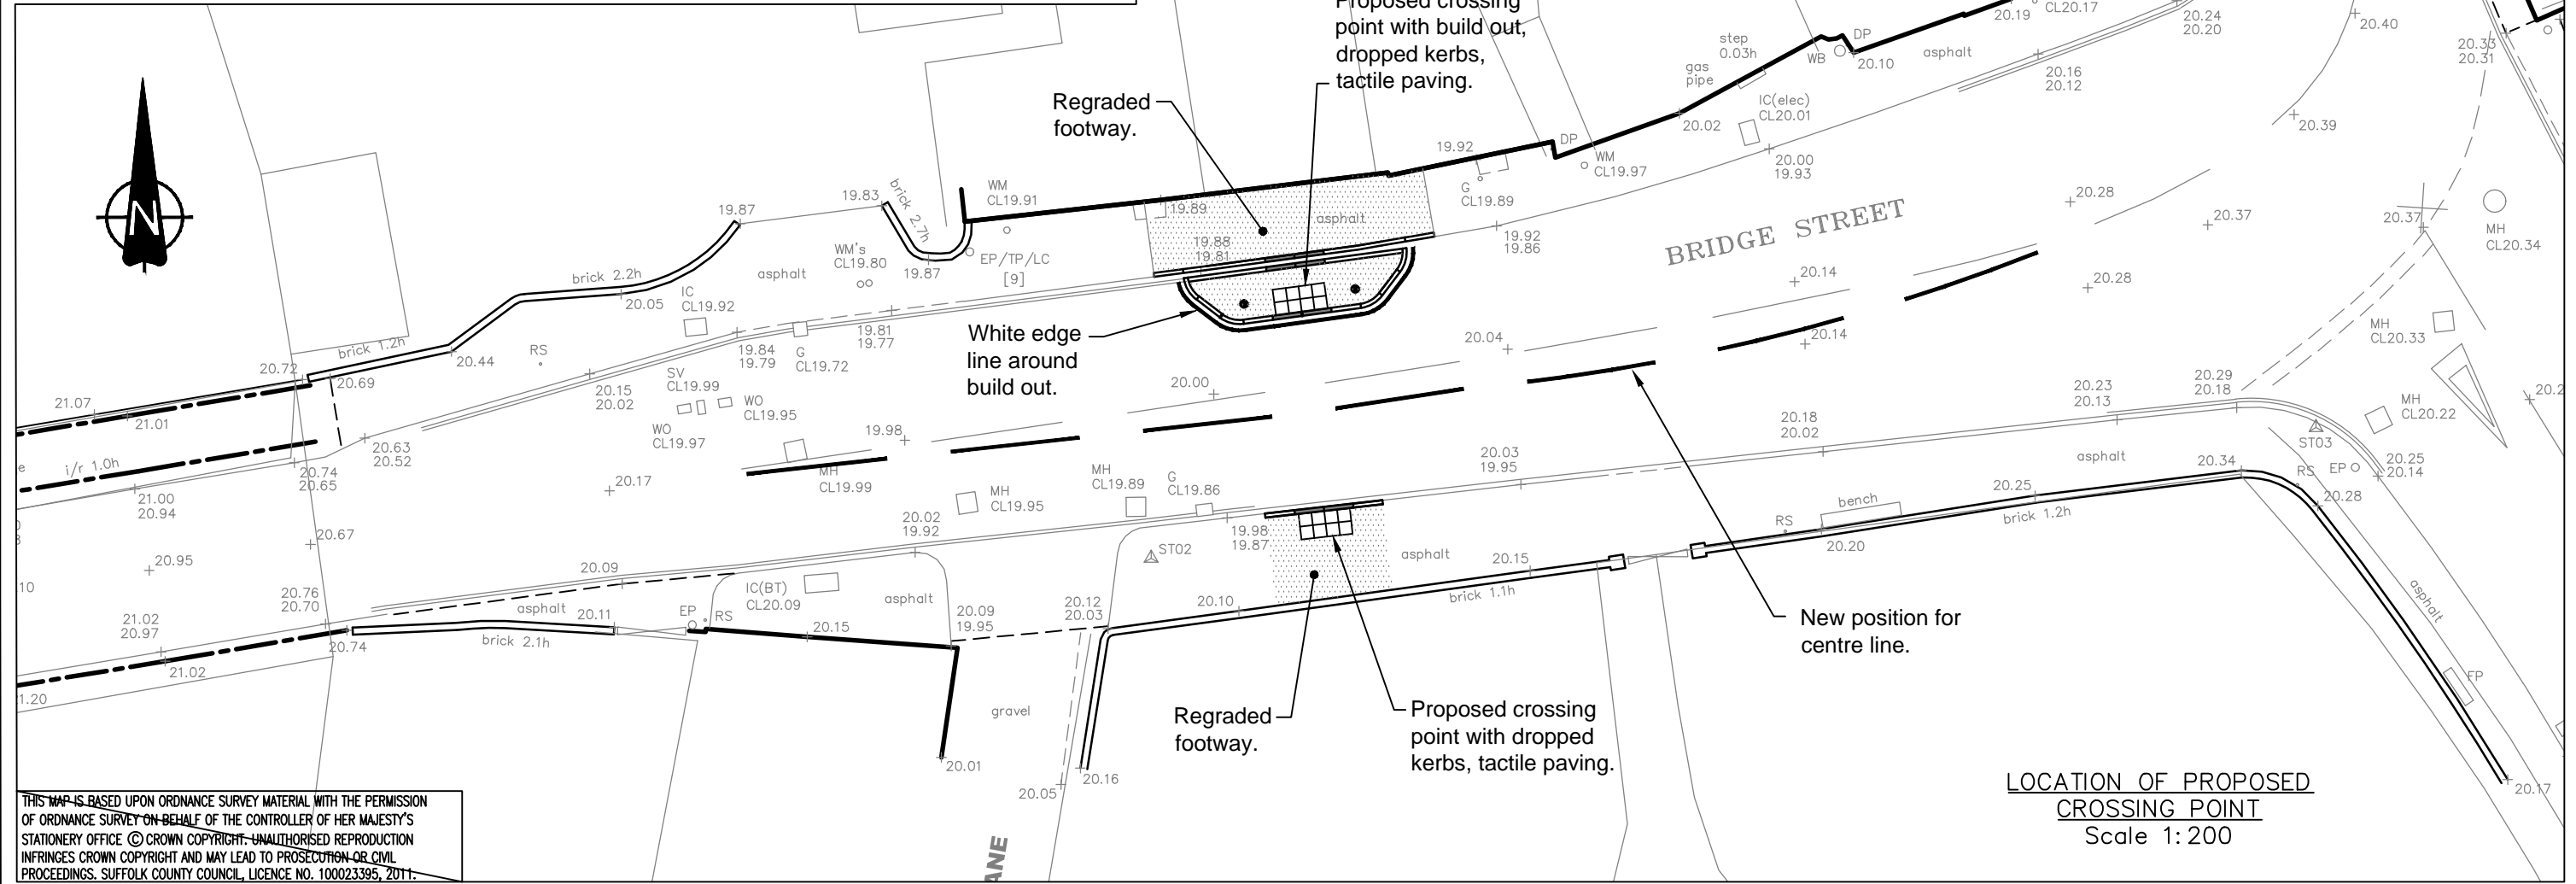

THIS MAP IS BASED UPON ORDNANCE SURVEY MATERIAL WITH THE PERMISSION OF ORDNANCE SURVEY ON BEHALF OF THE CONTROLLER OF HER MAJESTY'S STATIONERY OFFICE © CROWN COPYRIGHT. UNAUTHORISED REPRODUCTION INFRINGES CROWN COPYRIGHT AND MAY LEAD TO PROSECUTION OR CIVIL PROCEEDINGS. SUFFOLK COUNTY COUNCIL, LICENCE NO. 100023395, 2011.

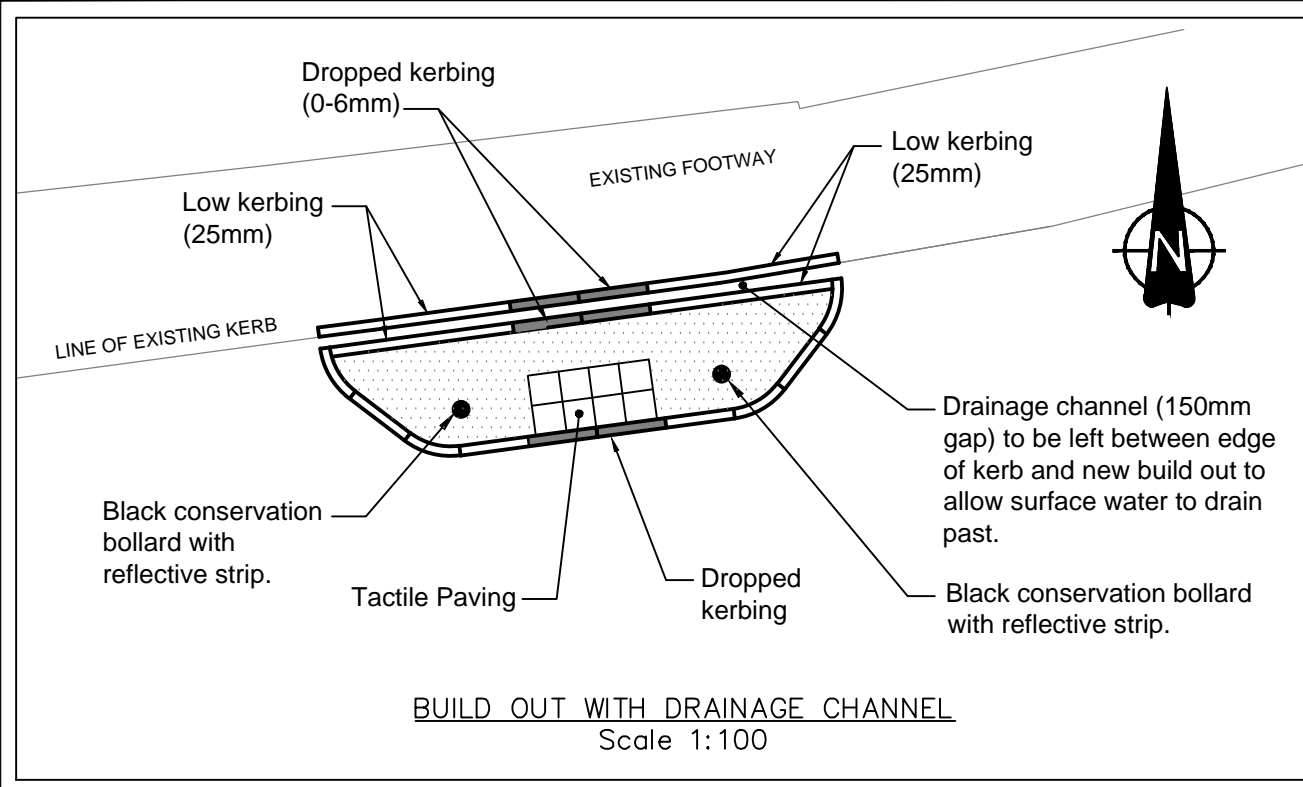

Lucy Robinson. Director of Economy, Skills & Environment
 Endeavour House, 8 Russell Road, Ipswich, Suffolk. IP1 2BX.

REVISION(S)	PROJECT TITLE			ORIGINATOR	CHECKER	DESIGNER	REVIEWER
	BRIDGE STREET BURES BUILD OUT			SJR			
DESCRIPTION	DRAWING TITLE			SCALE(S) ORIGINAL SIZE AS		DATE	
	PROPOSED BUILD OUT			1:200		OCTOBER 2011	
REV.	DATE	INTL.	DRAWING NUMBER		REVISION		
			ET04673/04				