
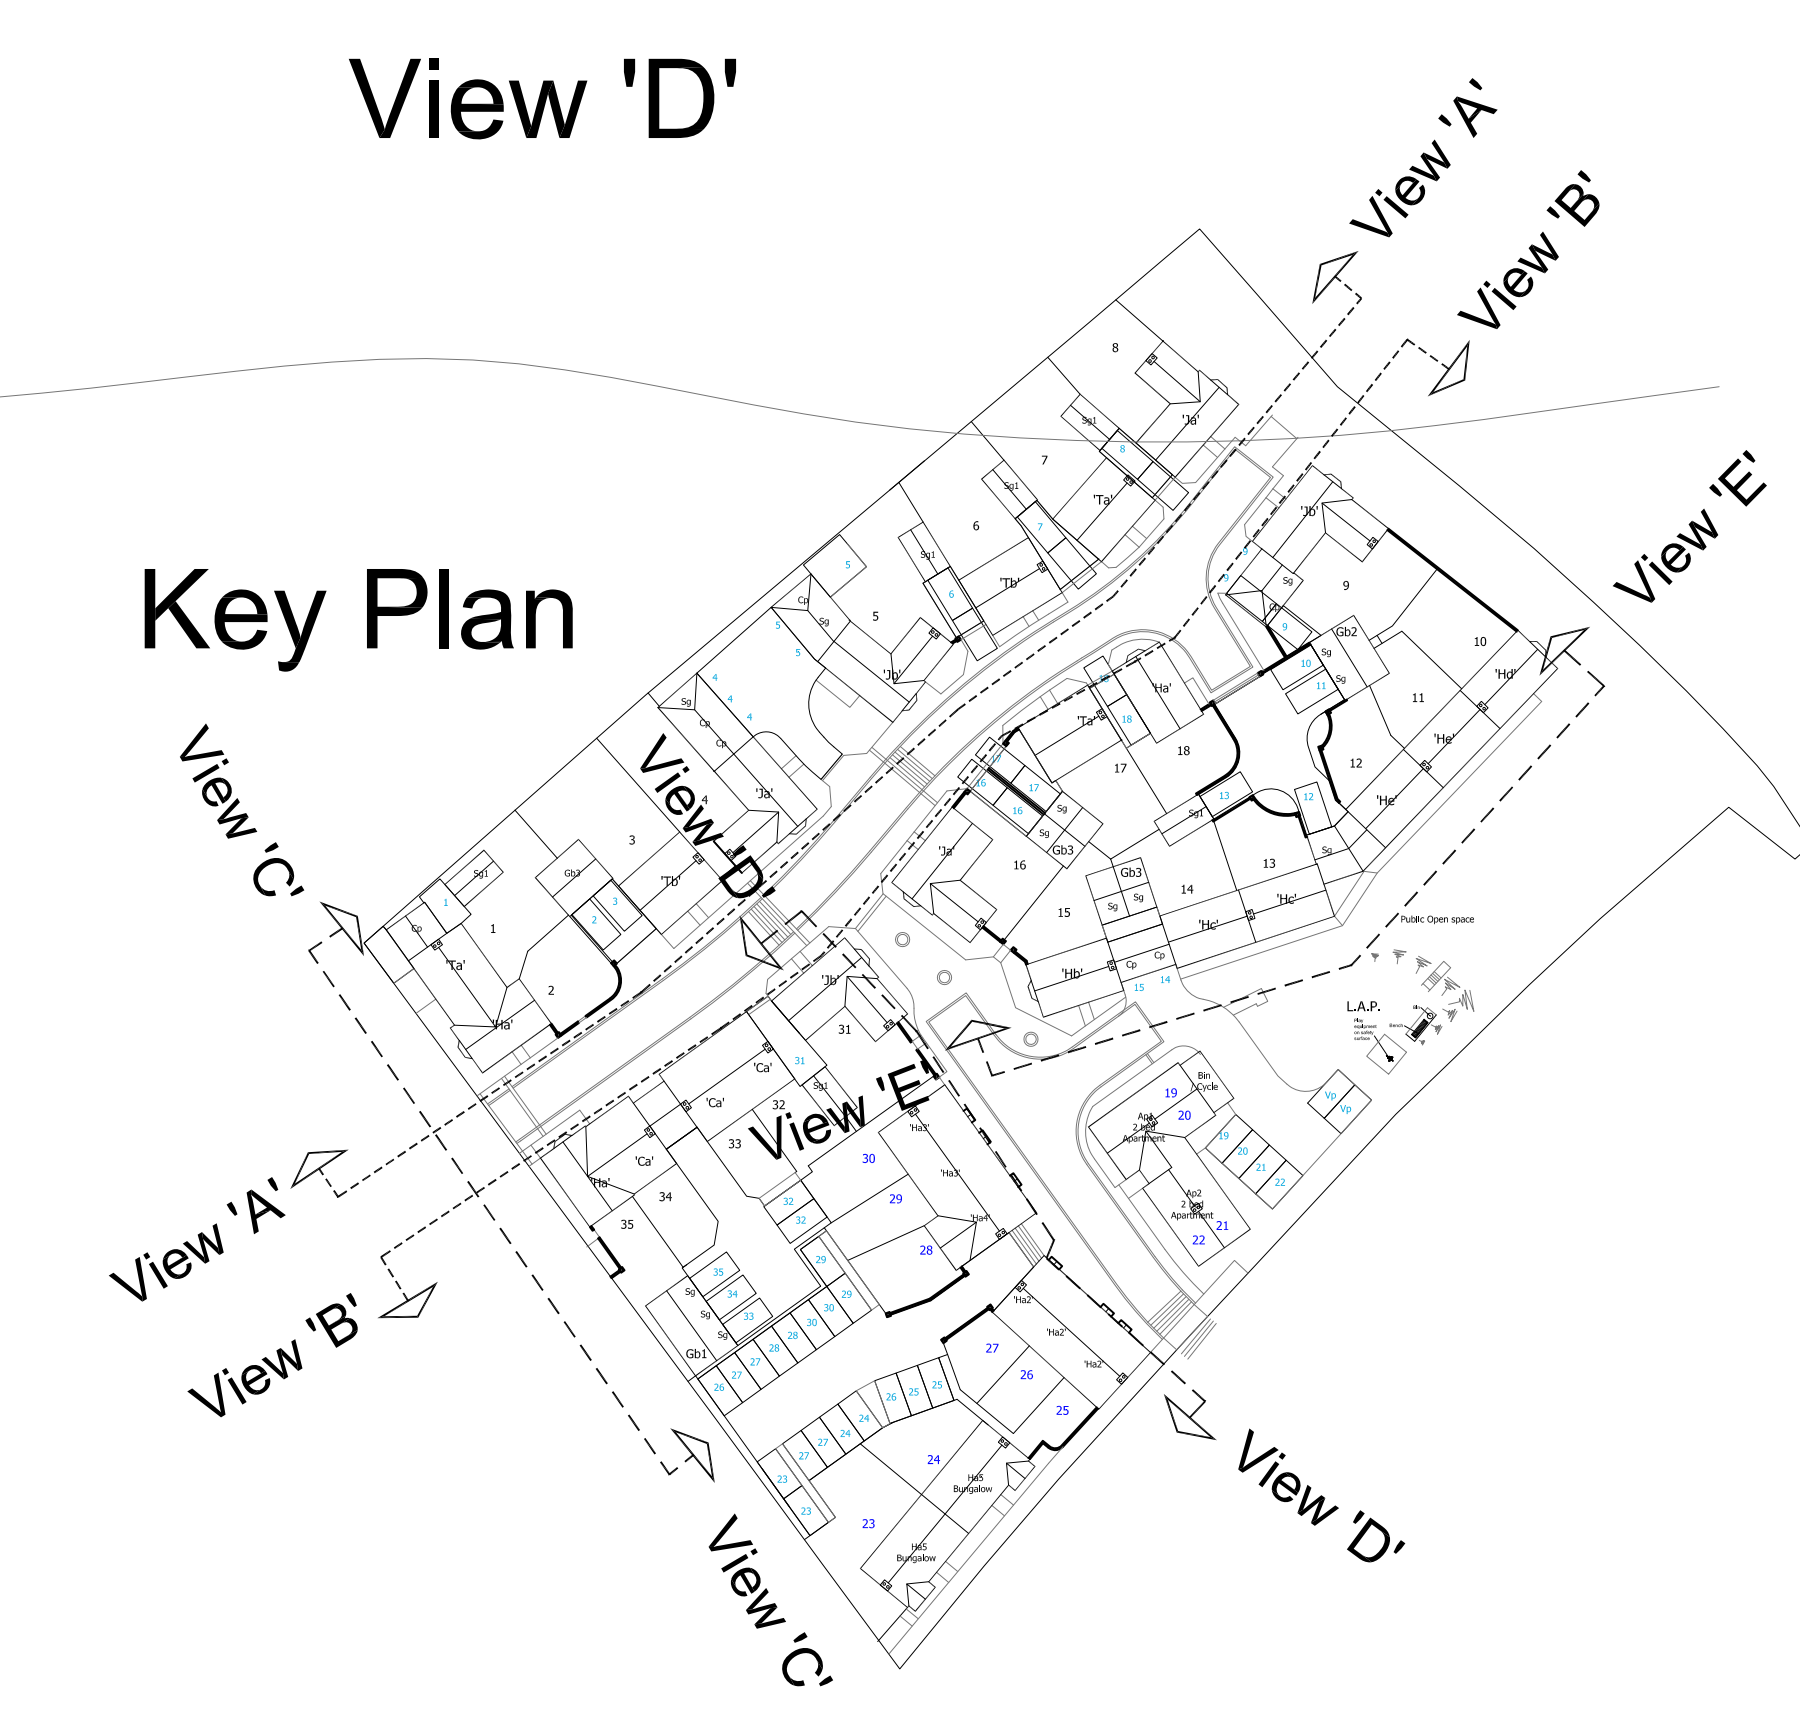


 

Project:-
**Eves Orchard,
Friends Field,
Bures,
Suffolk**

Description:-
**Proposed
Street Elevations**

10 Collingwood Road
Witham, Essex, CM8 2EA
Tel: 01376 - 518811
Fax: 01376 - 521145

Scale:-
1-100@A0

Date:-
May 2011

Drg no:-
PH091-03-01

Revision:-
A