






Identified route of proposed pipeline

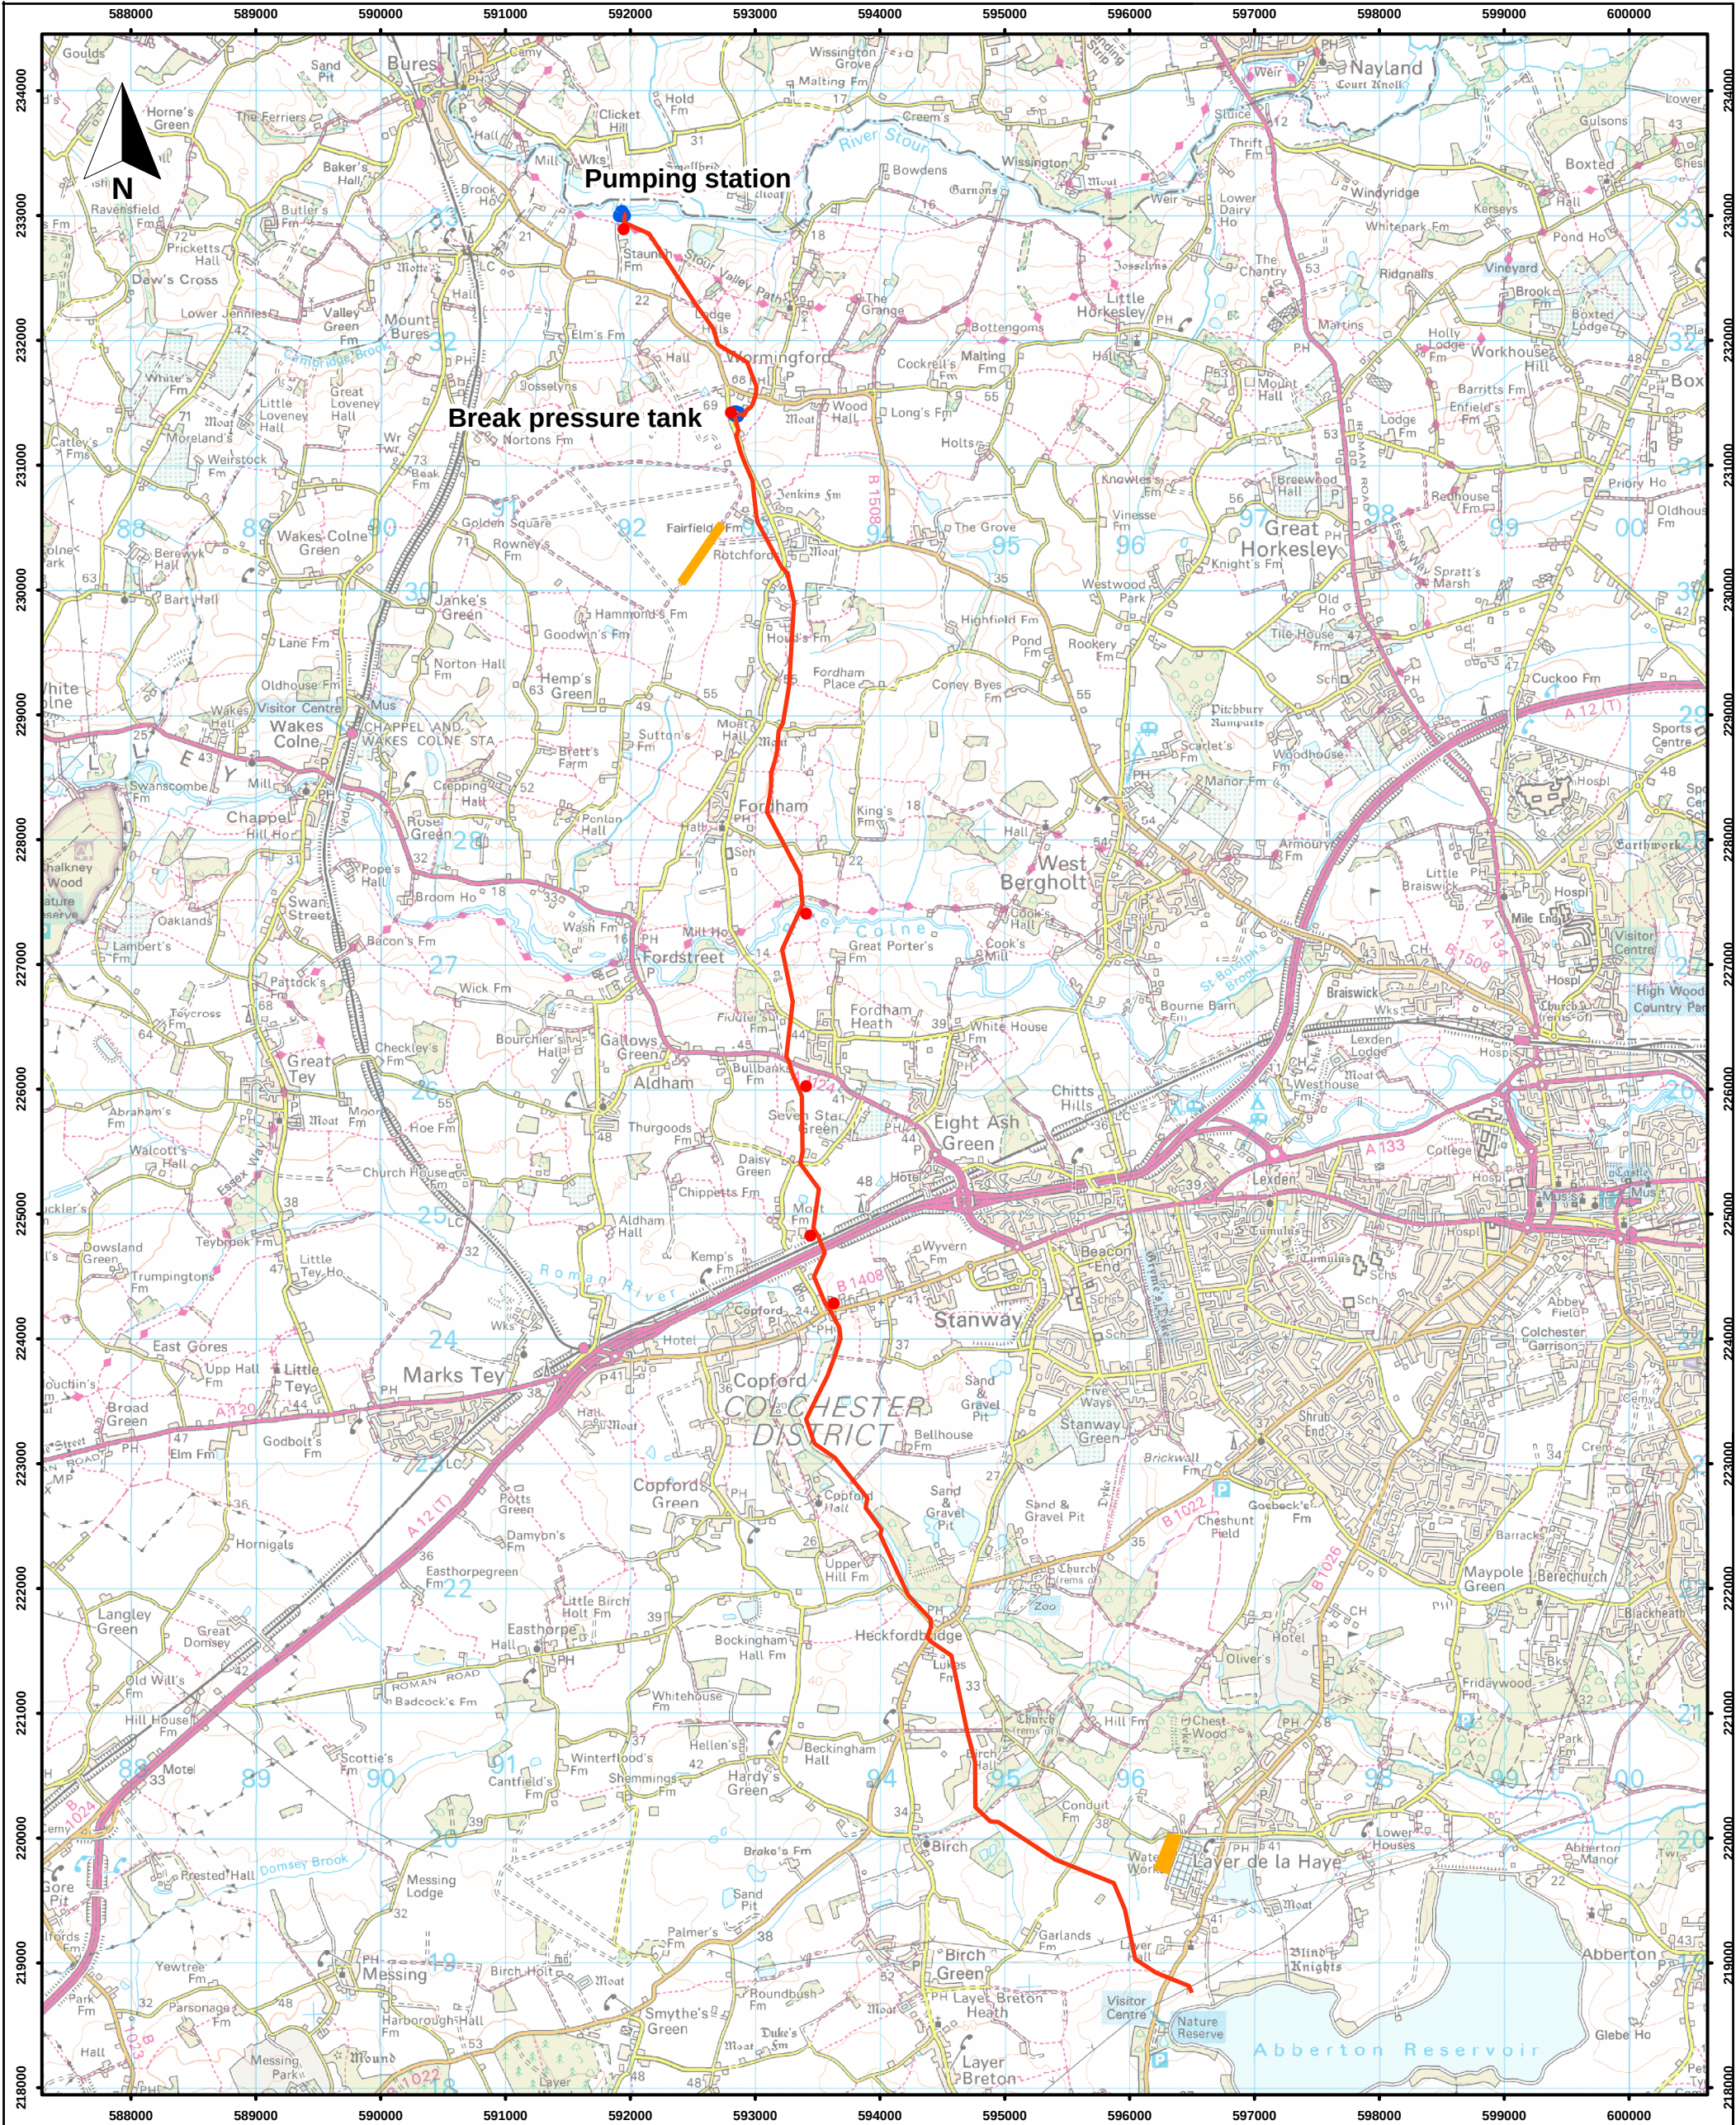

Site compounds



Storage areas

0

1

Kilometers

Scale: 1:50000 @ A3

Abberton Scheme
Environmental Statement

Figure 4.2
Proposed pipeline route
Wormingford to Abberton

August 2007
00636-L028g adamk

Entec

H:\Projects\EA-210\00636(35549)\Drawings\GIS_output\ Based upon the Ordnance Survey Map with the permission of the Controller of Her Majesty's Stationery Office. © Crown Copyright. Entec UK Ltd. AL100001776.